



RFP NO. 2019-35

TOWN MARINA PROJECT



Project Update

August 28, 2020



Burkhardt Construction, Inc.



Printed on Tue Aug 25, 2020 at 09:30 am EDT

Job #: 2007 Town Marina Project (RFP# 2019-35)

Town of Palm Beach, Florida 33480
(561) 781-0888

Courtesy of

Baird.

Innovation Engineered.





Burkhardt Construction, Inc.



Printed on Tue Aug 25, 2020 at 09:30 am EDT

Job #: 2007 Town Marina Project (RFP# 2019-35)

Town of Palm Beach, Florida 33480
(561) 781-0888

Courtesy of

Baird.

Innovation Engineered.





Burkhardt Construction, Inc.



Printed on Tue Aug 25, 2020 at 09:30 am EDT

Job #: 2007 Town Marina Project (RFP# 2019-35)

Town of Palm Beach, Florida 33480
(561) 781-0888

Courtesy of

Baird.

Innovation Engineered.





Burkhardt Construction, Inc.




Printed on Tue Aug 25, 2020 at 09:30 am EDT

Job #: 2007 Town Marina Project (RFP# 2019-35)

Town of Palm Beach, Florida 33480
(561) 781-0888

Bellingham Marine
Progress Photos

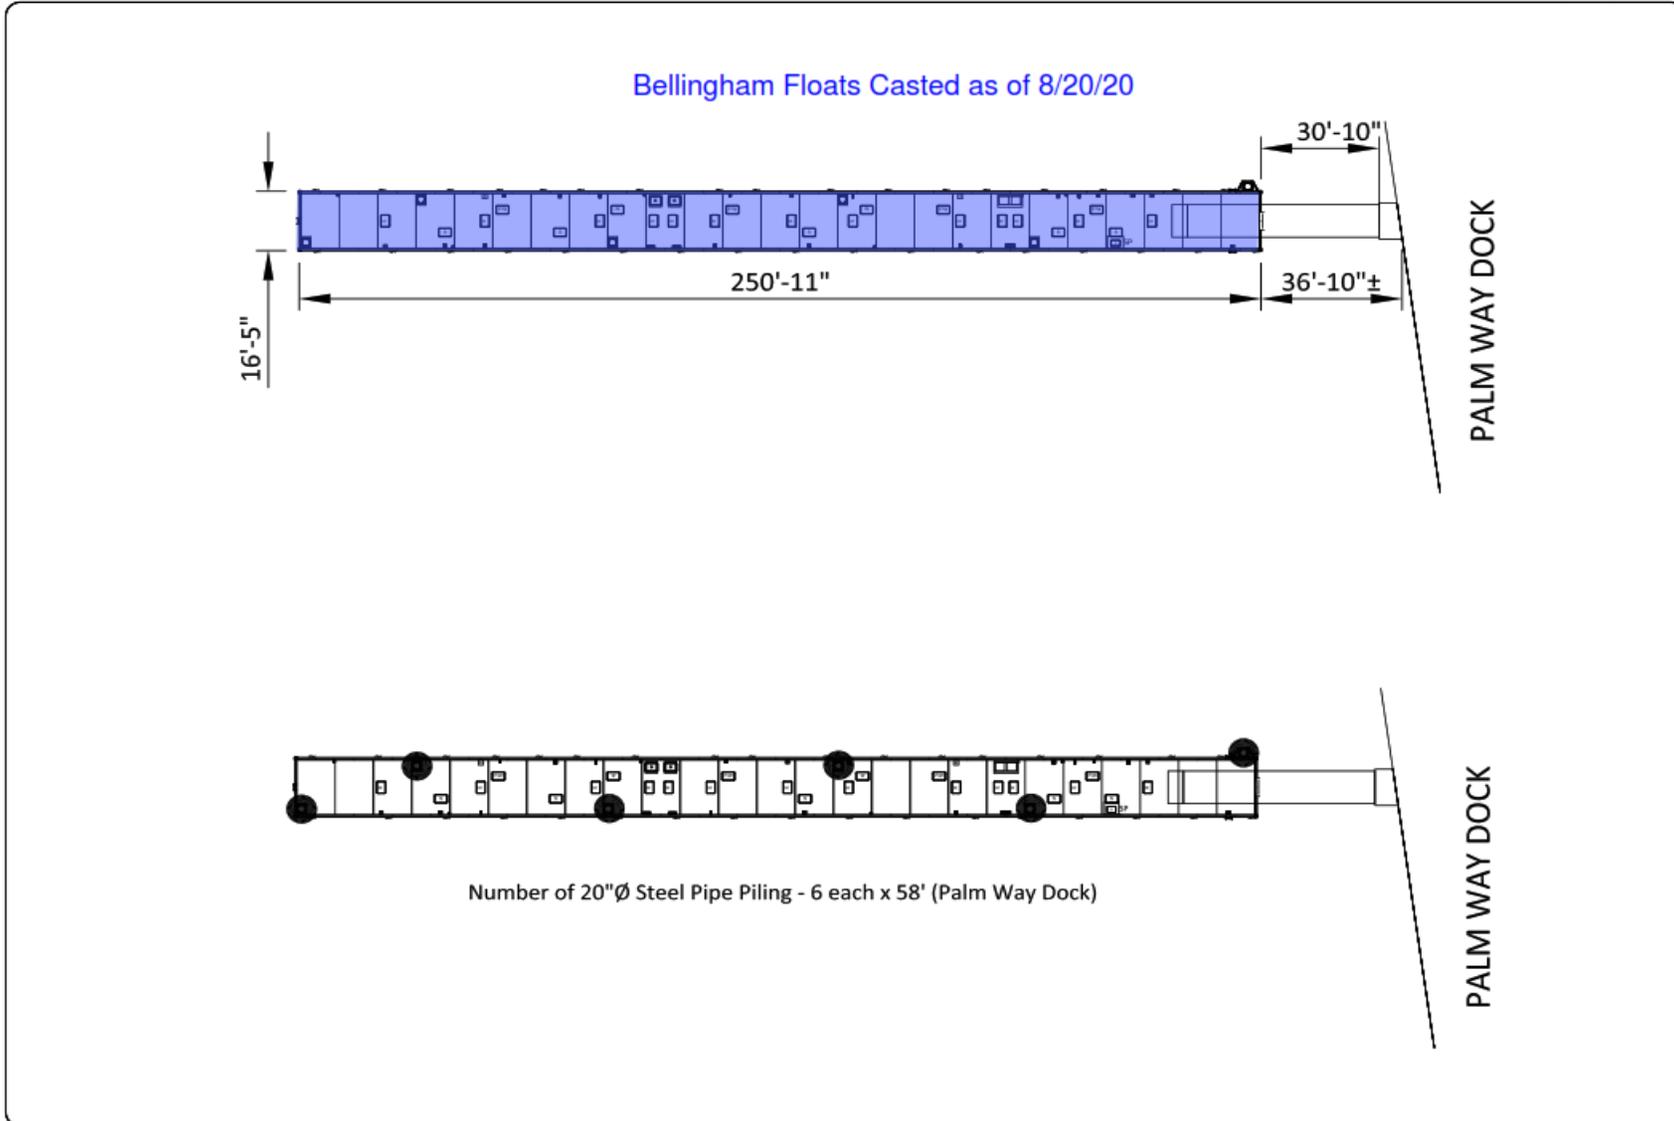

Bellingham MARINE
 The World's Most Comprehensive Marina Builder
 1813 Denalee Street
 Jacksonville, FL 32204
 TEL: (904) 358-3362
 FAX: (904) 354-4818

UN-FLOAT
 Precision engineered floatation systems

This drawing contains proprietary information which is the property of BELLINGHAM MARINE INDUSTRIES, INC., its affiliate companies, and its consultants and shall not be copied, reproduced, or made available to third parties without prior written permission from BELLINGHAM MARINE INDUSTRIES, INC.


**TOWN OF PALM BEACH
 PALM BEACH, FL.
 PALM WAY DOCK
 DIMENSIONED/PILE LAYOUT**

Revisions:
 ▲ PRODUCTION RELEASE
 6-30-2020

Drawn by: JWC
 Date: 05-12-2020
 Scale: 1"=100'
 Project No.
6031
 Sheet:
3 of 15

Bellingham Marine
Progress Photos

Bellingham Floats Casted as of 8/20/20

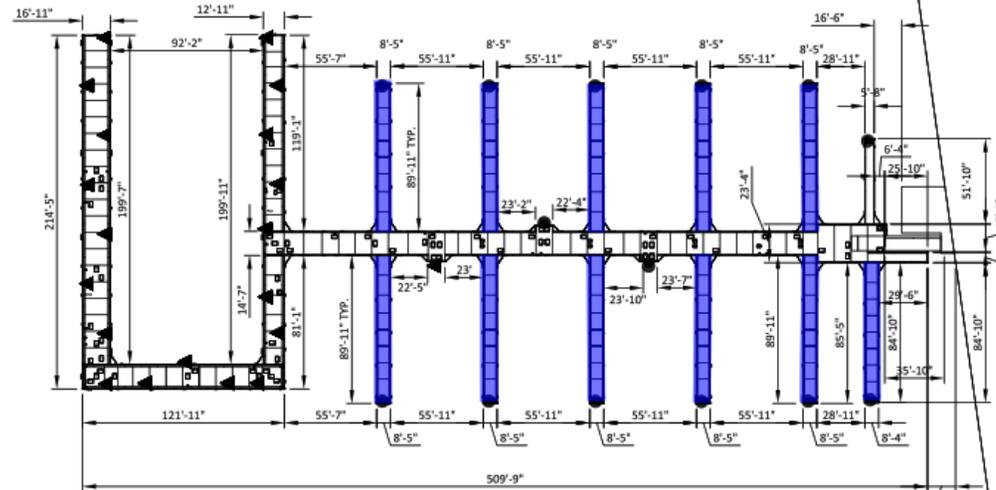

BRAZILIAN DOCK

- = 20"Ø X 58' STEEL PIPE PILE (22"Ø HDPE PIPE SLEEVE)
- ▲ = 22"Ø X 65' STEEL PIPE PILE (24"Ø HDPE PIPE SLEEVE)

Bellingham
MARINE
The World's Most
Comprehensive
Marina Builder
1813 Dennis Street
Jacksonville, FL 32204
TEL: (904) 358-3362
FAX: (904) 354-4818

UN-FLOAT
Precision engineered
floatation systems

This drawing contains proprietary information which is the property of BELLINGHAM MARINE INDUSTRIES, INC., its affiliate companies, and its consultants and shall not be copied, reproduced, or made available to third parties without prior written permission from BELLINGHAM MARINE INDUSTRIES, INC.

**TOWN OF PALM BEACH
PALM BEACH, FL.
BRAZILIAN DOCK
DIMENSIONED LAYOUT
PILE LAYOUT**

Revisions:

Drawn by: JWC
Date: 05-12-2020
Scale: 1/64"=1'-0"
Project No.

6031
Sheet:
3 of **31**



Burkhardt Construction, Inc.



Printed on Tue Aug 25, 2020 at 09:30 am EDT
Job #: 2007 Town Marina Project (RFP# 2019-35)

Town of Palm Beach, Florida 33480
(561) 781-0888

Bellingham Marine
Progress Photos





Burkhardt Construction, Inc.



Printed on Tue Aug 25, 2020 at 09:30 am EDT
Job #: 2007 Town Marina Project (RFP# 2019-35)

Town of Palm Beach, Florida 33480
(561) 781-0888

Bellingham Marine
Progress Photos





Burkhardt Construction, Inc.



Printed on Tue Aug 25, 2020 at 09:30 am EDT

Job #: 2007 Town Marina Project (RFP# 2019-35)

Town of Palm Beach, Florida 33480
(561) 781-0888

Bellingham Marine
Progress Photos





Burkhardt Construction, Inc.



Printed on Tue Aug 25, 2020 at 09:30 am EDT
Job #: 2007 Town Marina Project (RFP# 2019-35)

Town of Palm Beach, Florida 33480
(561) 781-0888

Bellingham Marine
Progress Photos





Burkhardt Construction, Inc.



Printed on Tue Aug 25, 2020 at 09:30 am EDT
Job #: 2007 Town Marina Project (RFP# 2019-35)

Town of Palm Beach, Florida 33480
(561) 781-0888

Bellingham Marine
Progress Photos





Burkhardt Construction, Inc.



Printed on Tue Aug 25, 2020 at 09:30 am EDT
Job #: 2007 Town Marina Project (RFP# 2019-35)

Town of Palm Beach, Florida 33480
(561) 781-0888

Bellingham Marine
Progress Photos





Burkhardt Construction, Inc.



Printed on Tue Aug 25, 2020 at 09:30 am EDT
Job #: 2007 Town Marina Project (RFP# 2019-35)

Town of Palm Beach, Florida 33480
(561) 781-0888

Bellingham Marine
Progress Photos





Burkhardt Construction, Inc.



Printed on Tue Aug 25, 2020 at 09:30 am EDT
Job #: 2007 Town Marina Project (RFP# 2019-35)

Town of Palm Beach, Florida 33480
(561) 781-0888

Bellingham Marine
Progress Photos





Burkhardt Construction, Inc.



Printed on Tue Aug 25, 2020 at 09:30 am EDT

Job #: 2007 Town Marina Project (RFP# 2019-35)

Town of Palm Beach, Florida 33480
(561) 781-0888

Bellingham Marine
Progress Photos





Burkhardt Construction, Inc.



Printed on Tue Aug 25, 2020 at 09:30 am EDT
Job #: 2007 Town Marina Project (RFP# 2019-35)

Town of Palm Beach, Florida 33480
(561) 781-0888

Bellingham Marine
Progress Photos





Burkhardt Construction, Inc.



Printed on Tue Aug 25, 2020 at 09:30 am EDT
Job #: 2007 Town Marina Project (RFP# 2019-35)

Town of Palm Beach, Florida 33480
(561) 781-0888

Bellingham Marine
Progress Photos





Burkhardt Construction, Inc.



Printed on Tue Aug 25, 2020 at 09:30 am EDT

Job #: 2007 Town Marina Project (RFP# 2019-35)

Town of Palm Beach, Florida 33480
(561) 781-0888

Bellingham Marine
Progress Photos





Burkhardt Construction, Inc.



Printed on Tue Aug 25, 2020 at 09:30 am EDT

Job #: 2007 Town Marina Project (RFP# 2019-35)

Town of Palm Beach, Florida 33480
(561) 781-0888





Burkhardt Construction, Inc.



Printed on Tue Aug 25, 2020 at 09:30 am EDT

Job #: 2007 Town Marina Project (RFP# 2019-35)

Town of Palm Beach, Florida 33480
(561) 781-0888





Burkhardt Construction, Inc.



Printed on Tue Aug 25, 2020 at 09:30 am EDT
Job #: 2007 Town Marina Project (RFP# 2019-35)

Town of Palm Beach, Florida 33480
(561) 781-0888





Burkhardt Construction, Inc.



Printed on Tue Aug 25, 2020 at 09:30 am EDT
Job #: 2007 Town Marina Project (RFP# 2019-35)

Town of Palm Beach, Florida 33480
(561) 781-0888






Burkhardt Construction, Inc.



Printed on Tue Aug 25, 2020 at 09:30 am EDT
Job #: 2007 Town Marina Project (RFP# 2019-35)

Town of Palm Beach, Florida 33480
(561) 781-0888

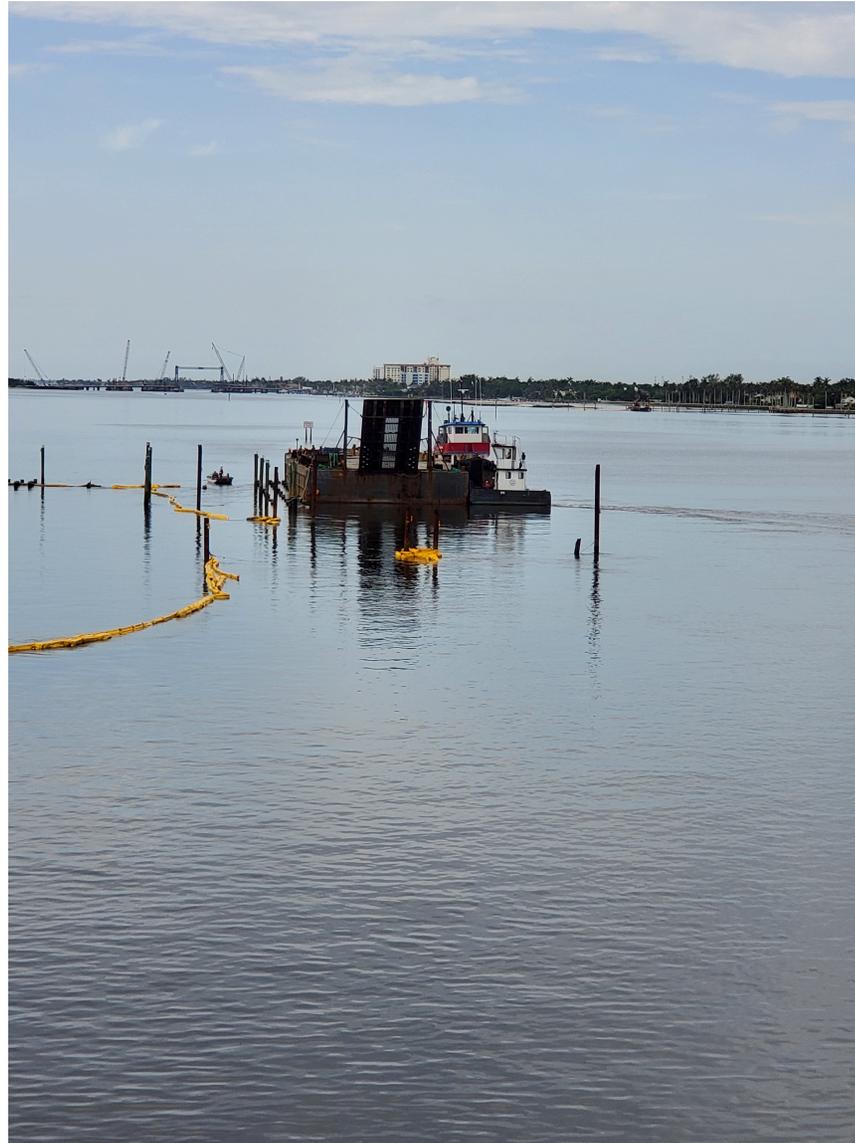



Burkhardt Construction, Inc.



Printed on Tue Aug 25, 2020 at 09:30 am EDT
Job #: 2007 Town Marina Project (RFP# 2019-35)

Town of Palm Beach, Florida 33480
(561) 781-0888





Burkhardt Construction, Inc.



Printed on Tue Aug 25, 2020 at 09:30 am EDT
Job #: 2007 Town Marina Project (RFP# 2019-35)

Town of Palm Beach, Florida 33480
(561) 781-0888





Burkhardt Construction, Inc.



Printed on Tue Aug 25, 2020 at 09:30 am EDT
Job #: 2007 Town Marina Project (RFP# 2019-35)

Town of Palm Beach, Florida 33480
(561) 781-0888





Burkhardt Construction, Inc.



Printed on Tue Aug 25, 2020 at 09:30 am EDT
Job #: 2007 Town Marina Project (RFP# 2019-35)

Town of Palm Beach, Florida 33480
(561) 781-0888





Burkhardt Construction, Inc.



Printed on Tue Aug 25, 2020 at 09:30 am EDT

Job #: 2007 Town Marina Project (RFP# 2019-35)

Town of Palm Beach, Florida 33480
(561) 781-0888





Burkhardt Construction, Inc.



Printed on Tue Aug 25, 2020 at 09:30 am EDT

Job #: 2007 Town Marina Project (RFP# 2019-35)

Town of Palm Beach, Florida 33480
(561) 781-0888





Burkhardt Construction, Inc.



Printed on Tue Aug 25, 2020 at 09:30 am EDT

Job #: 2007 Town Marina Project (RFP# 2019-35)

Town of Palm Beach, Florida 33480
(561) 781-0888





Burkhardt Construction, Inc.



Printed on Tue Aug 25, 2020 at 09:30 am EDT
Job #: 2007 Town Marina Project (RFP# 2019-35)

Town of Palm Beach, Florida 33480
(561) 781-0888





Burkhardt Construction, Inc.



Printed on Tue Aug 25, 2020 at 09:30 am EDT

Job #: 2007 Town Marina Project (RFP# 2019-35)

Town of Palm Beach, Florida 33480
(561) 781-0888





Burkhardt Construction, Inc.



Printed on Tue Aug 25, 2020 at 09:30 am EDT
Job #: 2007 Town Marina Project (RFP# 2019-35)

Town of Palm Beach, Florida 33480
(561) 781-0888





Burkhardt Construction, Inc.



Printed on Tue Aug 25, 2020 at 09:30 am EDT
Job #: 2007 Town Marina Project (RFP# 2019-35)

Town of Palm Beach, Florida 33480
(561) 781-0888





Burkhardt Construction, Inc.



Printed on Tue Aug 25, 2020 at 09:30 am EDT
Job #: 2007 Town Marina Project (RFP# 2019-35)

Town of Palm Beach, Florida 33480
(561) 781-0888





Burkhardt Construction, Inc.



Printed on Tue Aug 25, 2020 at 09:30 am EDT
Job #: 2007 Town Marina Project (RFP# 2019-35)

Town of Palm Beach, Florida 33480
(561) 781-0888





Burkhardt Construction, Inc.



Printed on Tue Aug 25, 2020 at 09:30 am EDT
Job #: 2007 Town Marina Project (RFP# 2019-35)

Town of Palm Beach, Florida 33480
(561) 781-0888





Burkhardt Construction, Inc.



Printed on Tue Aug 25, 2020 at 09:30 am EDT
Job #: 2007 Town Marina Project (RFP# 2019-35)

Town of Palm Beach, Florida 33480
(561) 781-0888





Burkhardt Construction, Inc.



Printed on Tue Aug 25, 2020 at 09:30 am EDT
Job #: 2007 Town Marina Project (RFP# 2019-35)
Town of Palm Beach, Florida 33480
(561) 781-0888







Burkhardt Construction, Inc.



Printed on Tue Aug 25, 2020 at 09:30 am EDT

Job #: 2007 Town Marina Project (RFP# 2019-35)

Town of Palm Beach, Florida 33480
(561) 781-0888





Burkhardt Construction, Inc.



Printed on Tue Aug 25, 2020 at 09:30 am EDT

Job #: 2007 Town Marina Project (RFP# 2019-35)

Town of Palm Beach, Florida 33480
(561) 781-0888





Burkhardt Construction, Inc.



Printed on Tue Aug 25, 2020 at 09:30 am EDT
Job #: 2007 Town Marina Project (RFP# 2019-35)

Town of Palm Beach, Florida 33480
(561) 781-0888





Burkhardt Construction, Inc.



Printed on Tue Aug 25, 2020 at 09:30 am EDT
Job #: 2007 Town Marina Project (RFP# 2019-35)

Town of Palm Beach, Florida 33480
(561) 781-0888





Burkhardt Construction, Inc.



Printed on Tue Aug 25, 2020 at 09:30 am EDT
Job #: 2007 Town Marina Project (RFP# 2019-35)

Town of Palm Beach, Florida 33480
(561) 781-0888






Burkhardt Construction, Inc.



Printed on Tue Aug 25, 2020 at 09:30 am EDT
Job #: 2007 Town Marina Project (RFP# 2019-35)

Town of Palm Beach, Florida 33480
(561) 781-0888

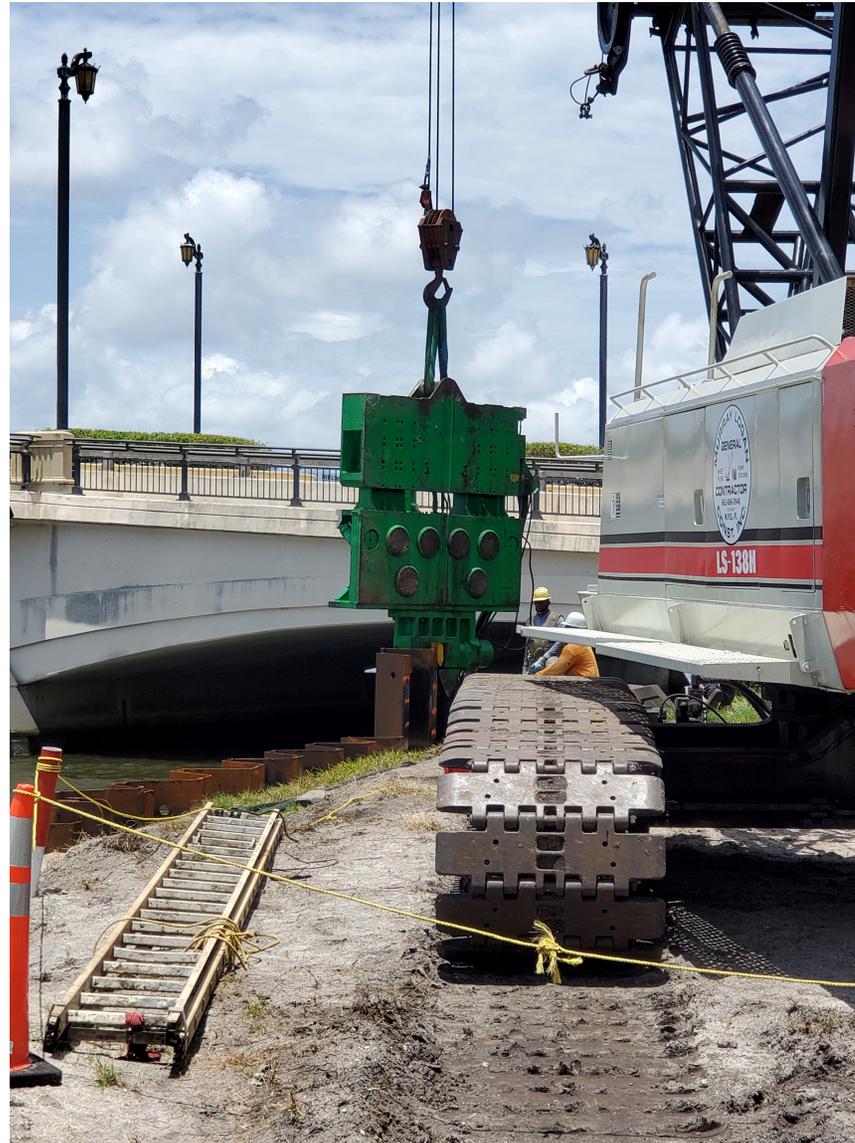



Burkhardt Construction, Inc.



Printed on Tue Aug 25, 2020 at 09:30 am EDT
Job #: 2007 Town Marina Project (RFP# 2019-35)

Town of Palm Beach, Florida 33480
(561) 781-0888





RFP NO. 2019-35

TOWN MARINA PROJECT



September 25, 2020

Virtual Meeting
@ 8:30 am

Next Project Update